


Developer reserves the right to make changes and modifications. Square footage may vary. E. & O.E.

Front elevation shown is rendering only. The Developer reserves the right to make changes to ensure dynamic streetscape and maintain the individuality of the home.

The plans are exclusive property of Provident Developments Inc. Any replication in whole or in part is strictly prohibited.

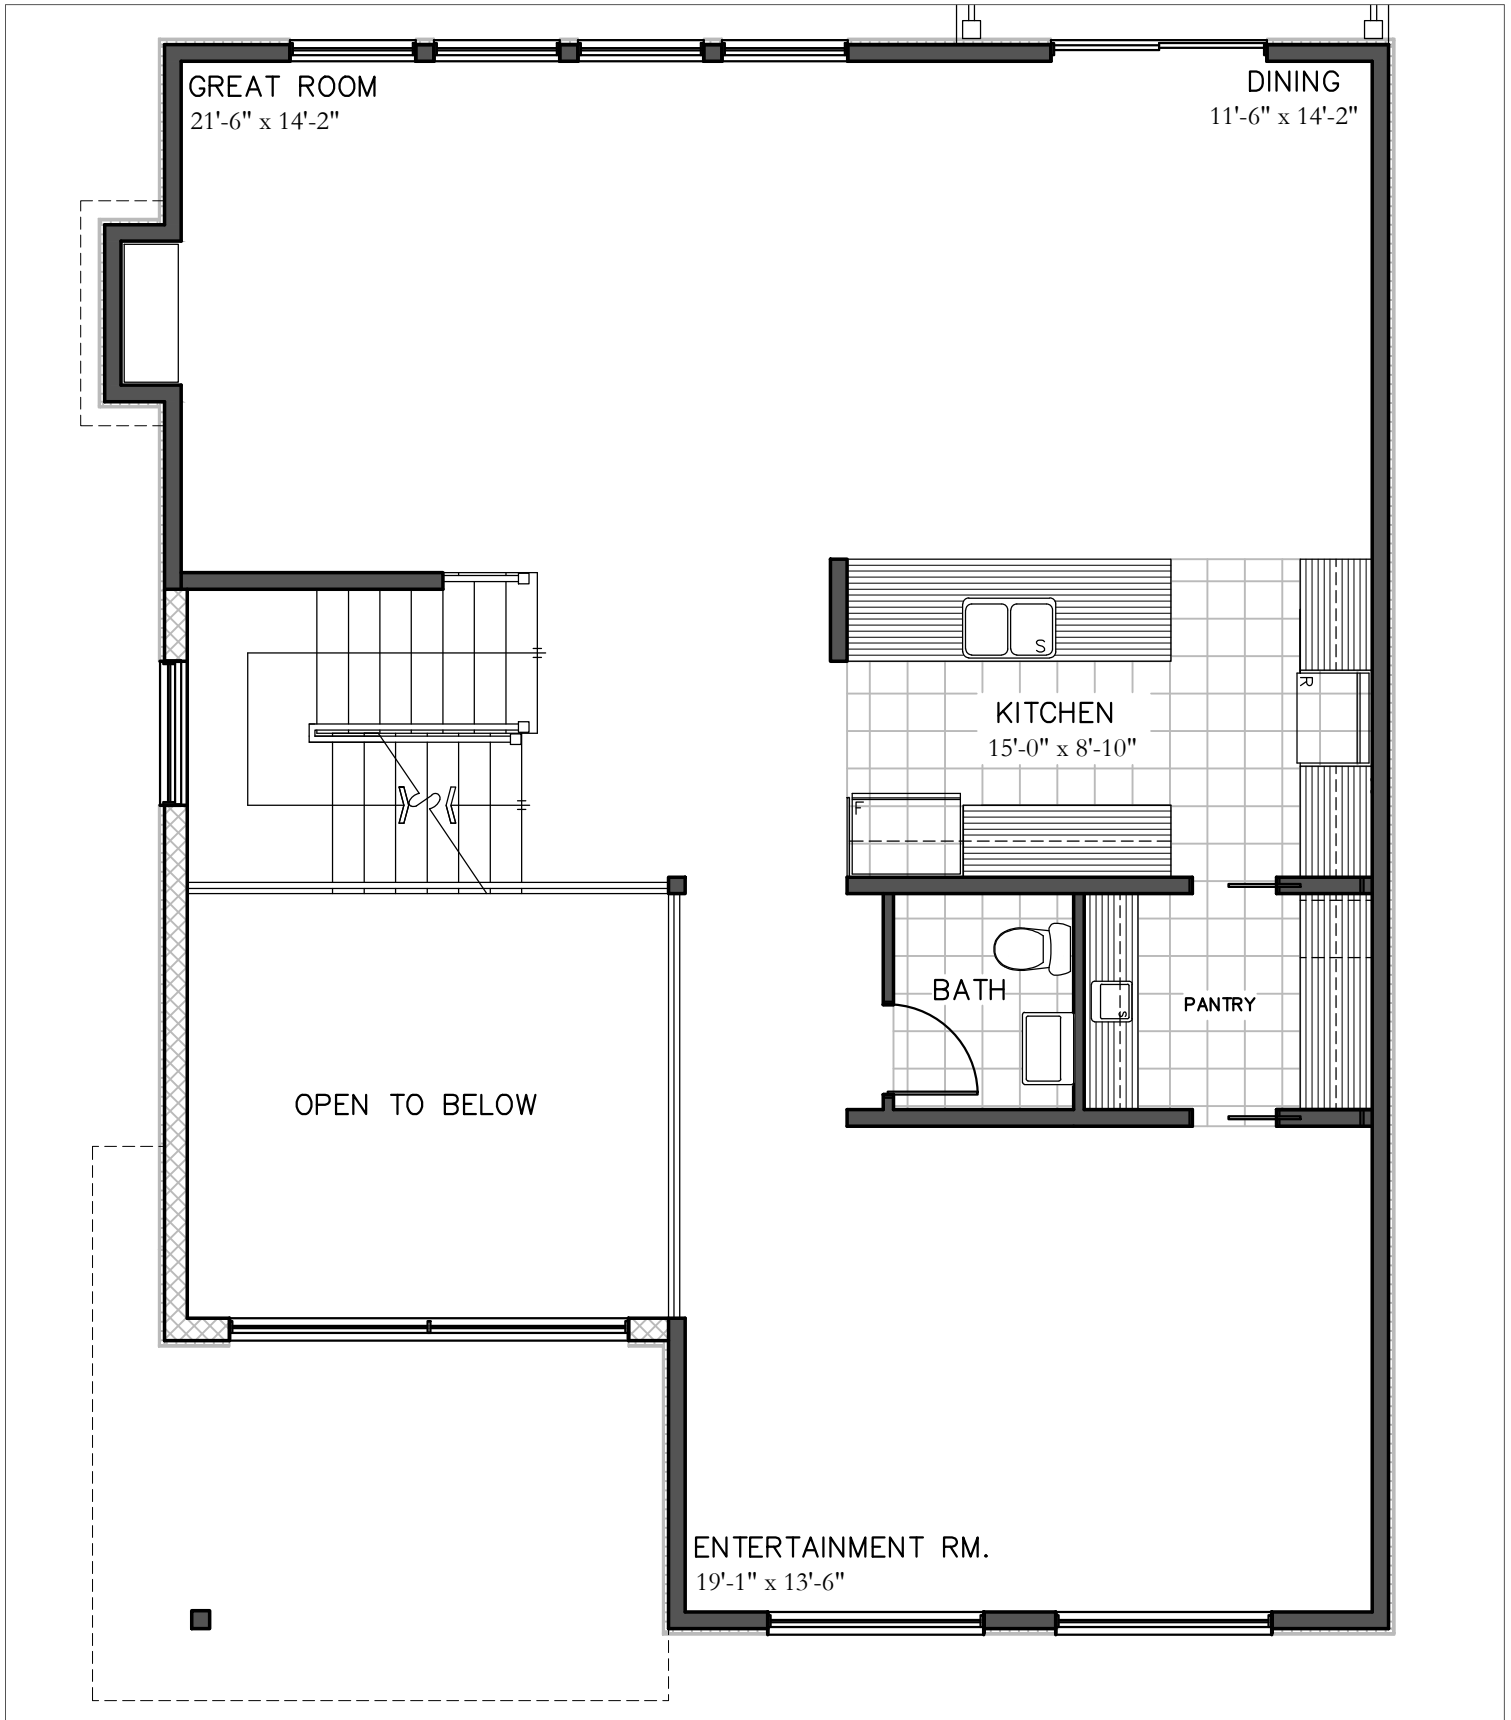

Developer reserves the right to make changes and modifications. Square footage may vary. E. & O.E.

Front elevation shown is rendering only. The Developer reserves the right to make changes to ensure dynamic streetscape and maintain the individuality of the home.


The plans are exclusive property of Provident Developments Inc. Any replication in whole or in part is strictly prohibited.

**THE PORTOFINO**  
**SECOND FLOOR PLAN**

Schedule "D"

Updated: Sept. 18, 2015

**1399 SQ FT.**

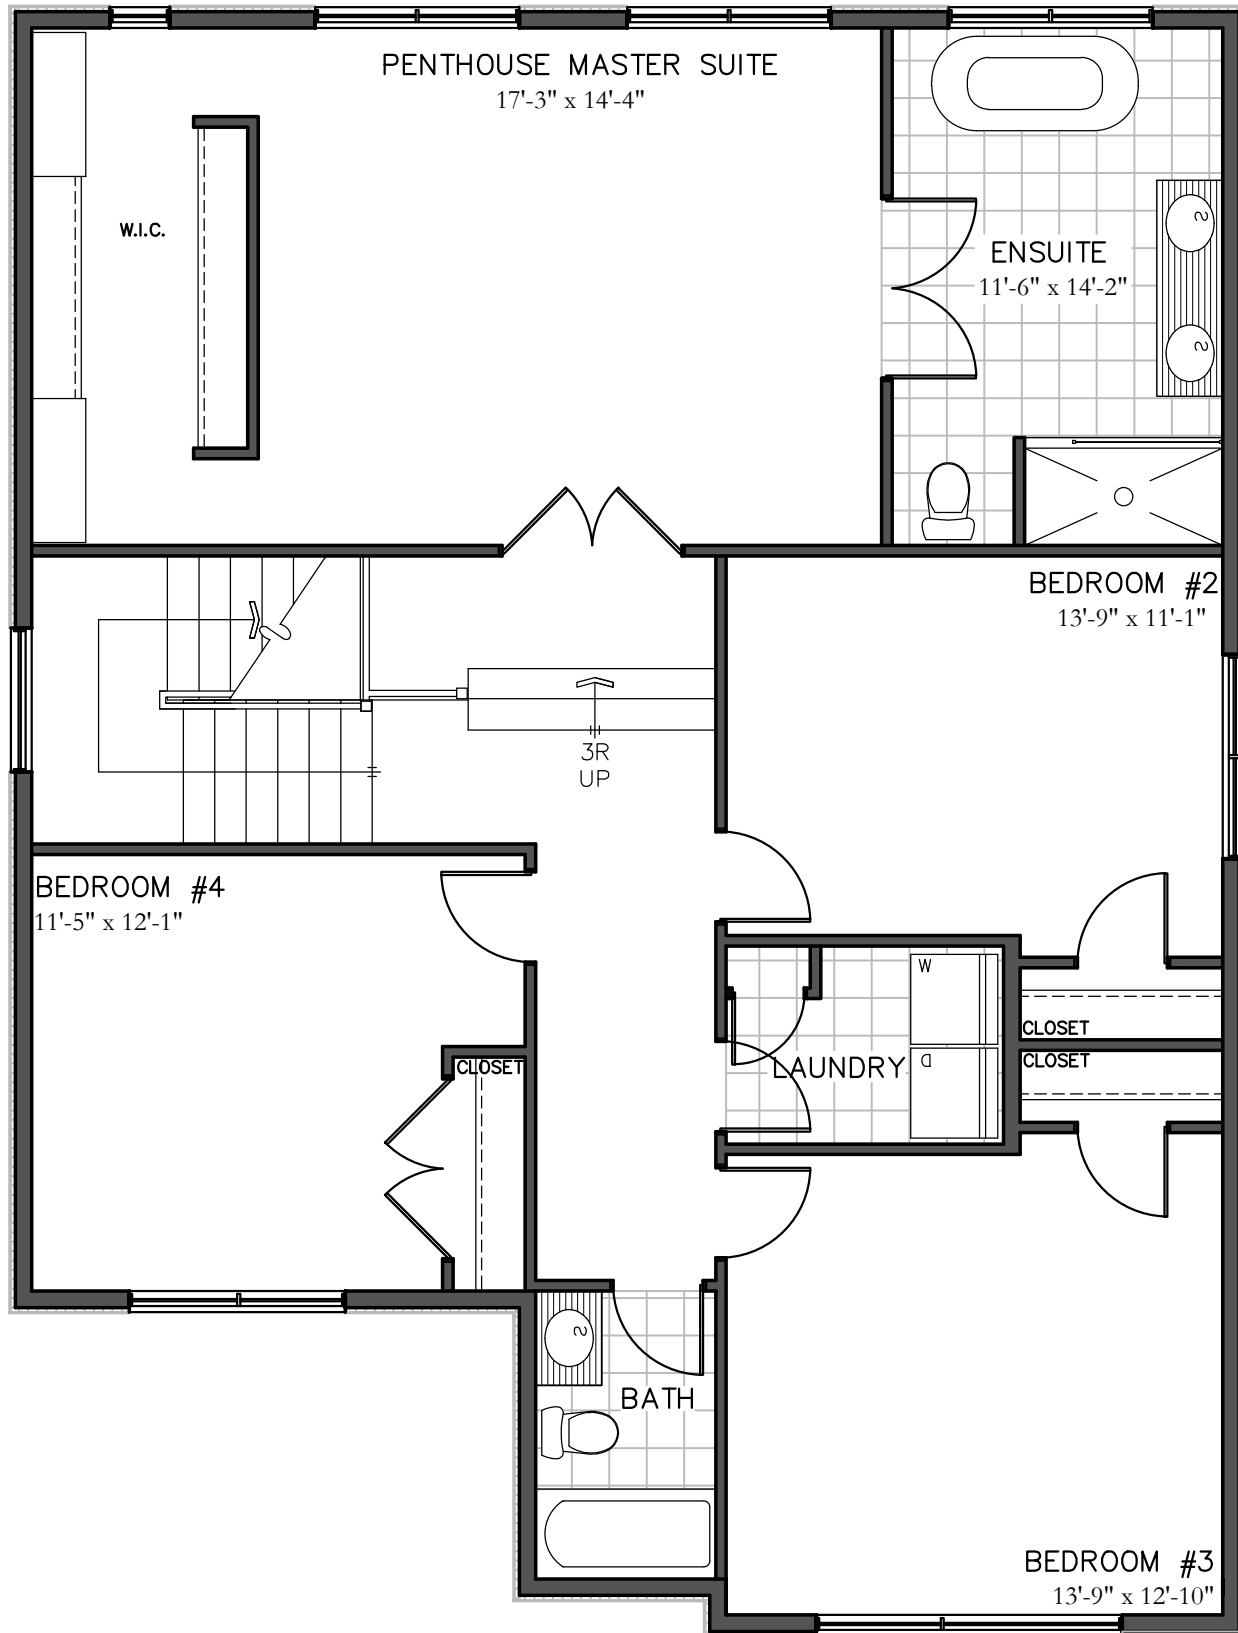

Developer reserves the right to make changes and modifications. Square footage may vary. E. & O.E.  
Front elevation shown is rendering only. The Developer reserves the right to make changes  
to ensure dynamic streetscape and maintain the individuality of the home.  
The plans are exclusive property of Provident Developments Inc. Any replication in whole or in part is strictly prohibited.

FRONT ELEVATION



FRONT ELEVATION

SCALE 3/16" = 1'-0"

Developer reserves the right to make changes and modifications. Square footage may vary. E. & O.E.

Front elevation shown is rendering only. The Developer reserves the right to make changes to ensure dynamic streetscape and maintain the individuality of the home.

The plans are exclusive property of Provident Developments Inc. Any replication in whole or in part is strictly prohibited.